




DORMITORY FLOOR PLAN
 SCALE 1:150

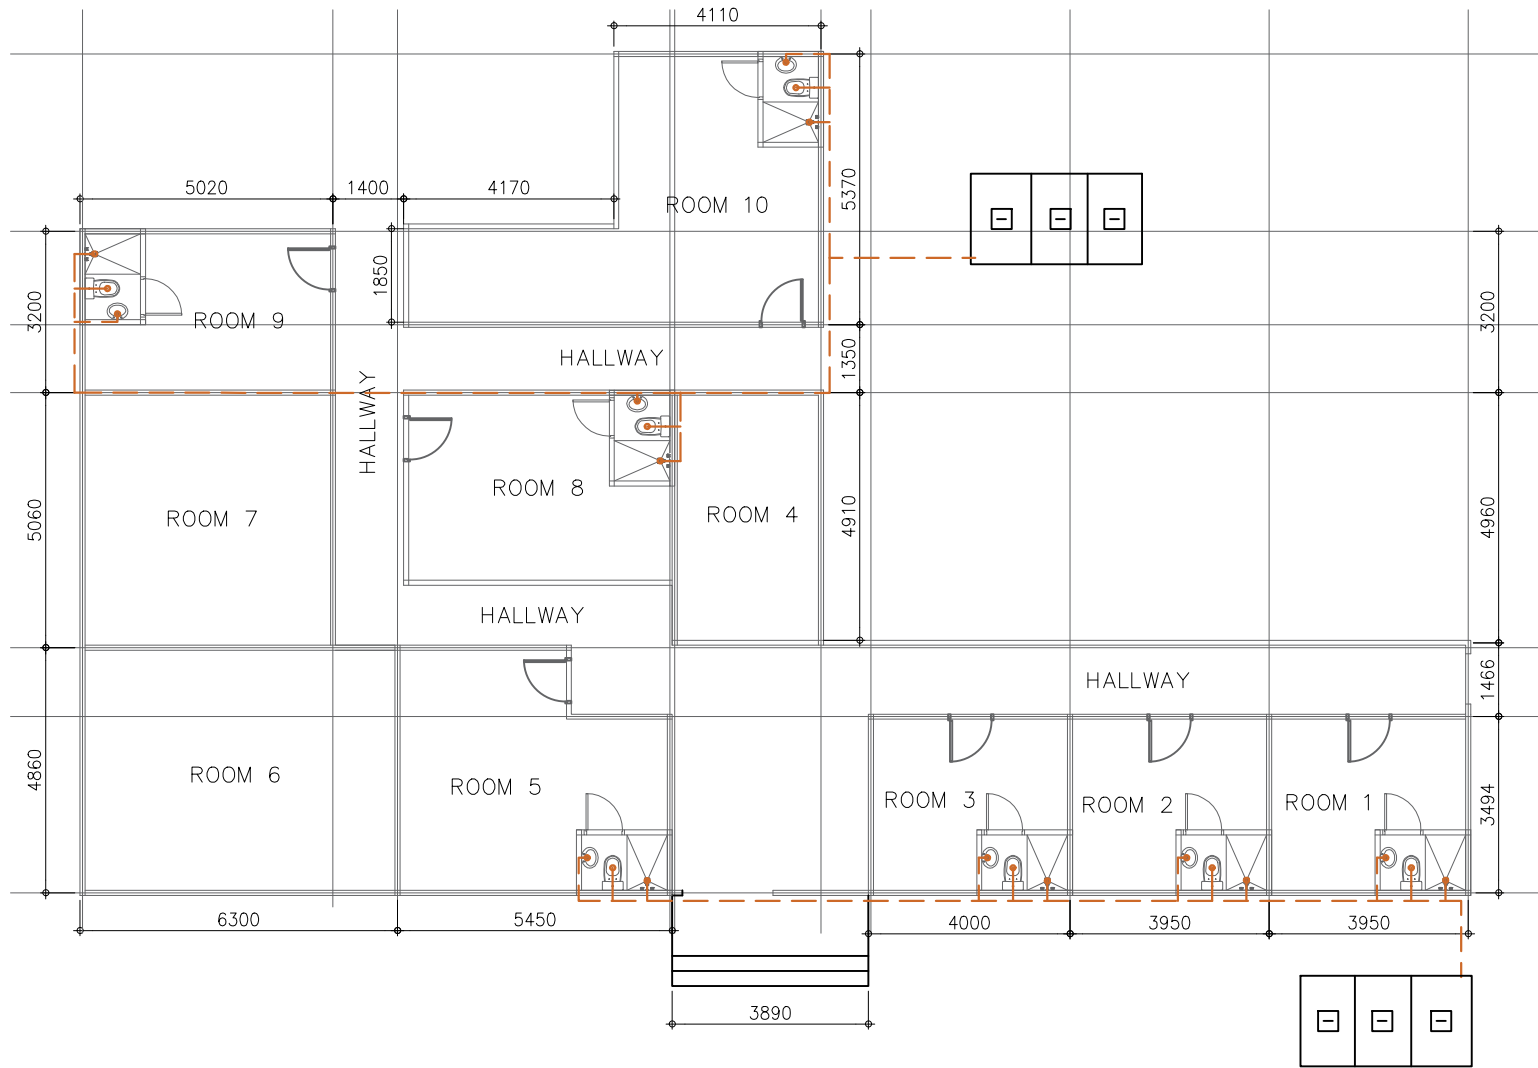


PLUMBING AND SANITARY LAYOUT
 SCALE 1:150

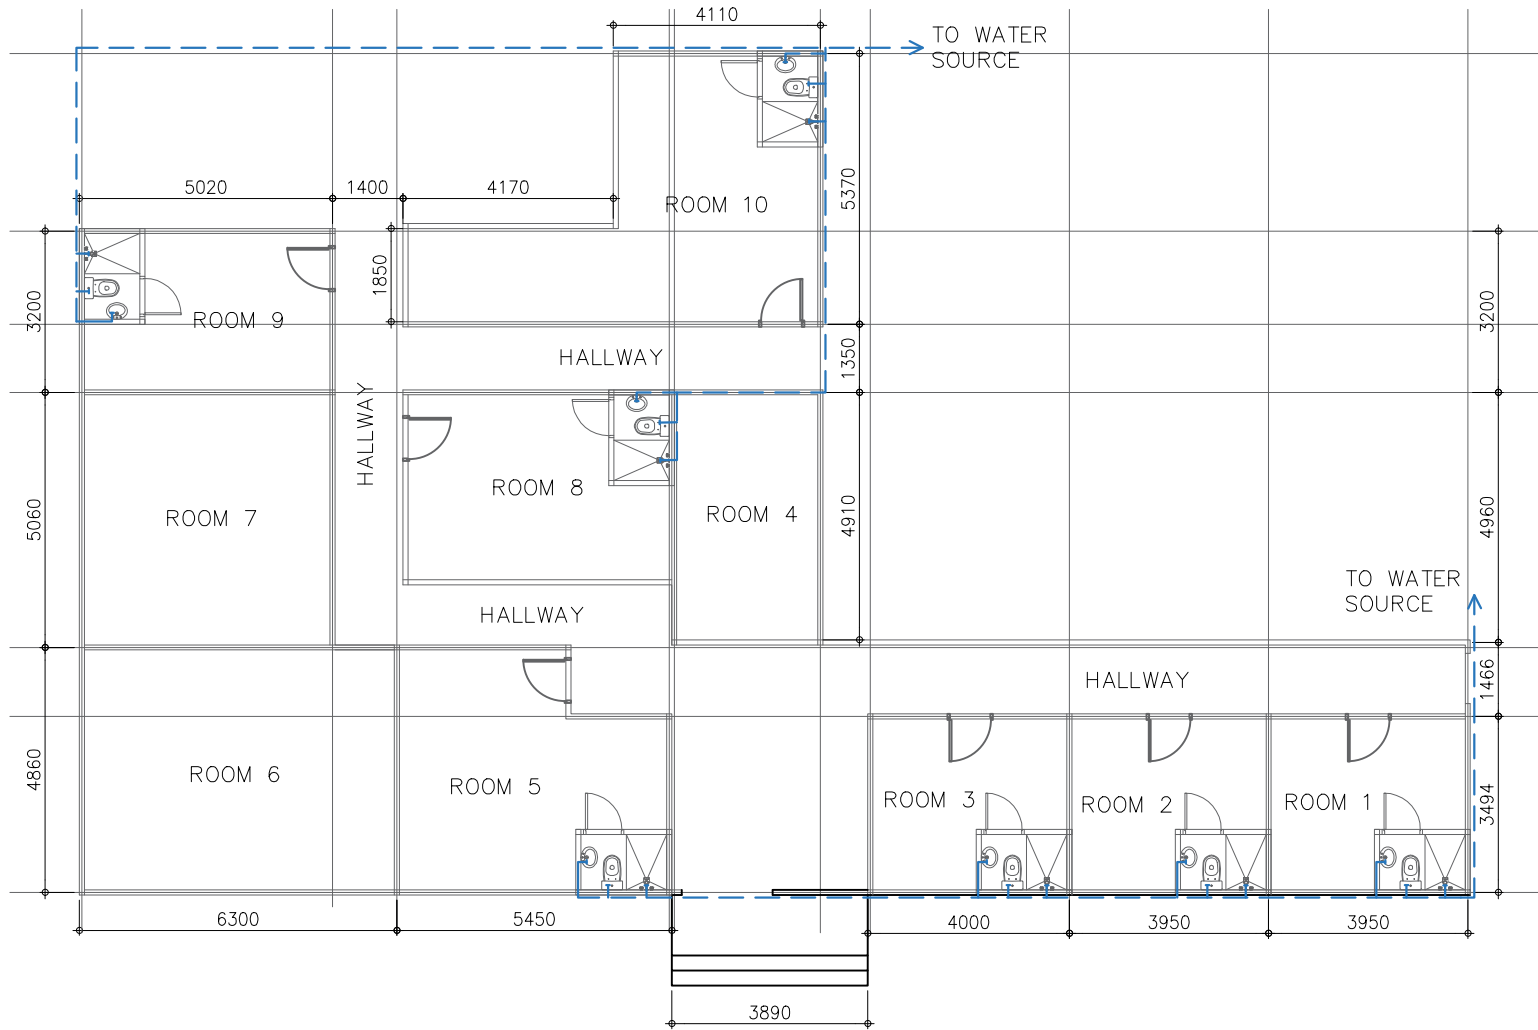


WATERLINE LAYOUT
 SCALE 1:150