





REPUBLIC OF THE PHILIPPINES
 DEPARTMENT OF AGRICULTURE
 AGRICULTURAL TRAINING INSTITUTE
 REGIONAL TRAINING CENTER - 5

GROUND FLOOR PLAN
 SCALE 1:1000


PROJECT TITLE:
PROPOSED TWO STOREY DORMITORY AND TRAINING OF THE AGRICULTURAL TRAINING INSTITUTE REGIONAL TRAINING CENTER - 5

LOCATION: DIVERSION ROAD, PUL CAMPANER SIDE


CERTIFIED BY:
 RINALDO B. CORRE JR.
 CIVIL ENGINEER
 PRC No. 85988 Issued On 01-11-2017
 PTR No. 285847 Issued On 01-11-2017

APPROVED:
 OWNER(S)

CHECKED BY: RMC
 REVISION: 01-08-17
 DATE: 01-14
 DRAWN: CAG & LUP

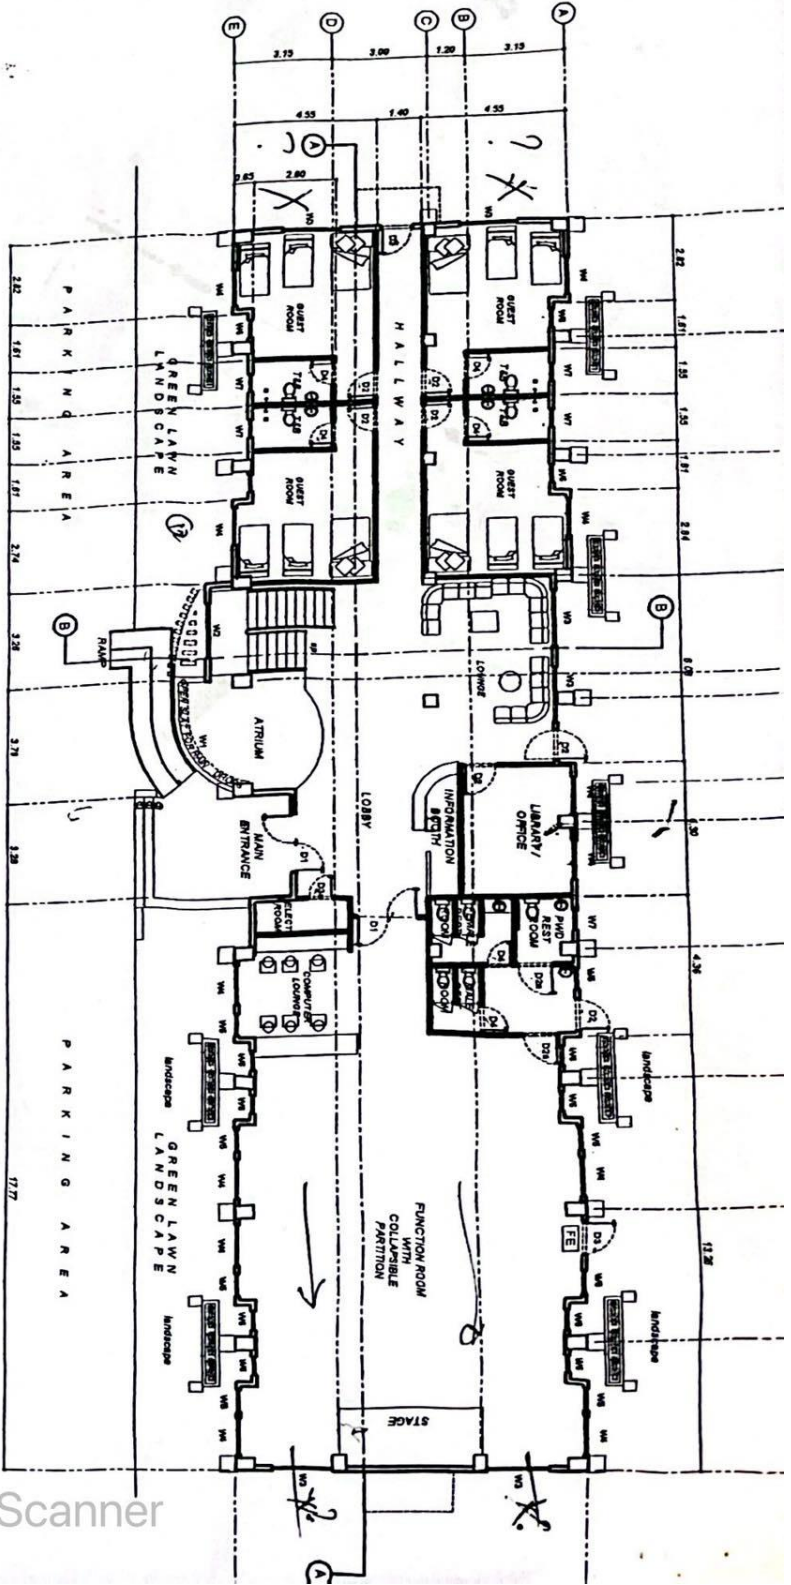

79

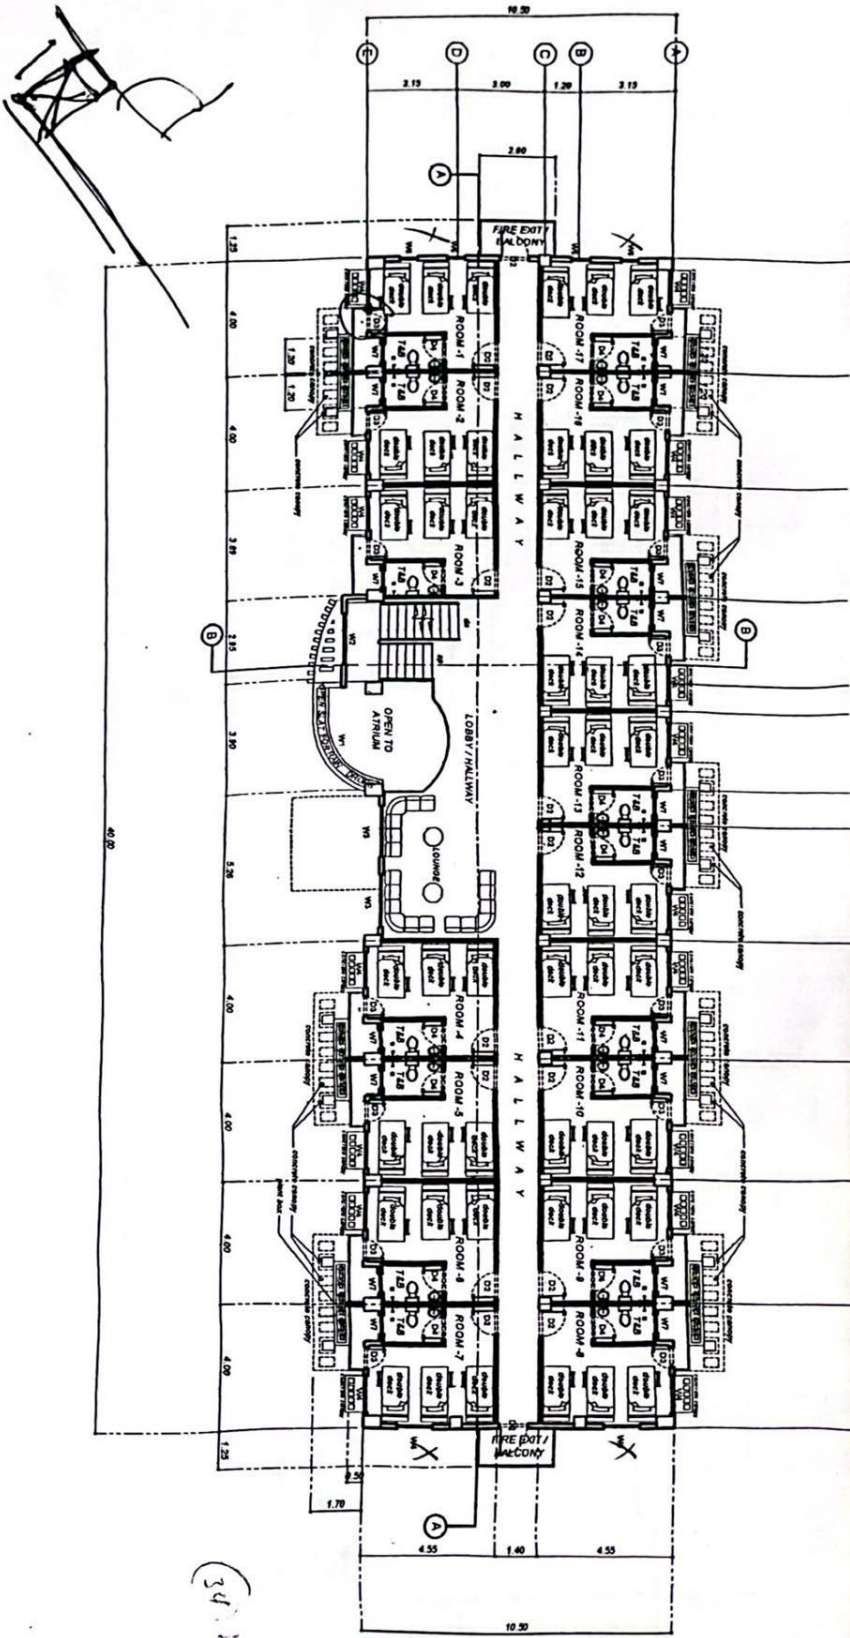

COND FLOOR PLAN

1:1000

REPUBLIC OF THE PHILIPPINES
 DEPARTMENT OF AGRICULTURE
 AGRICULTURAL TRAINING INSTITUTE
 REGIONAL TRAINING CENTER - 5

PROJECT TITLE:
PROPOSED TWO STOREY DORMITORY AND TRAINING OF THE AGRICULTURAL TRAINING INSTITUTE REGIONAL TRAINING CENTER - 5

LOCATION: DIVERSION ROAD, PUL CAGAYNES SIA

DESIGNED BY:
 RENALDO B. CORRE JR.
 CIVIL ENGINEER
 PRC No. 65988, Issued On 01.11.2017
 PTR No. 235241, Issued On 02.28.14

APPROVED:

CHECKED BY RBC
 REMARDED
 REVISION: 03-08-17
 DATE: 2-18-14
 DRAWN/CADD: R. L. RAY

SHEET CONTENT: 1/1
 SECOND FLOOR PLAN



REPUBLIC OF THE PHILIPPINES
 DEPARTMENT OF AGRICULTURE
 AGRICULTURAL TRAINING INSTITUTE
 REGIONAL TRAINING CENTER - 5

PROJECT TITLE:
**PROPOSED TWO STOREY DORMITORY AND TRAINING OF THE
 AGRICULTURAL TRAINING INSTITUTE REGIONAL TRAINING CENTER - 5**

CERTIFIED BY:
 RENALDO B. CORRE JR.
 CIVIL ENGINEER
 PRC No. 5598, Issued On: 01-11-2017
 PTR No. 283321, Issued At: Subic Bay

APPROVED:
 OWNERS

CHECKED BY: RBC
 REMARKS:
 REVISION 03-28-17
 DATE 8-18-14
 DRAWN/CAD: R. BLANCO

ROOF DECK PLAN
 SCALE 1:100M

