



**ROOF FRAMING PLAN**  
SCALE: S-1 NTS

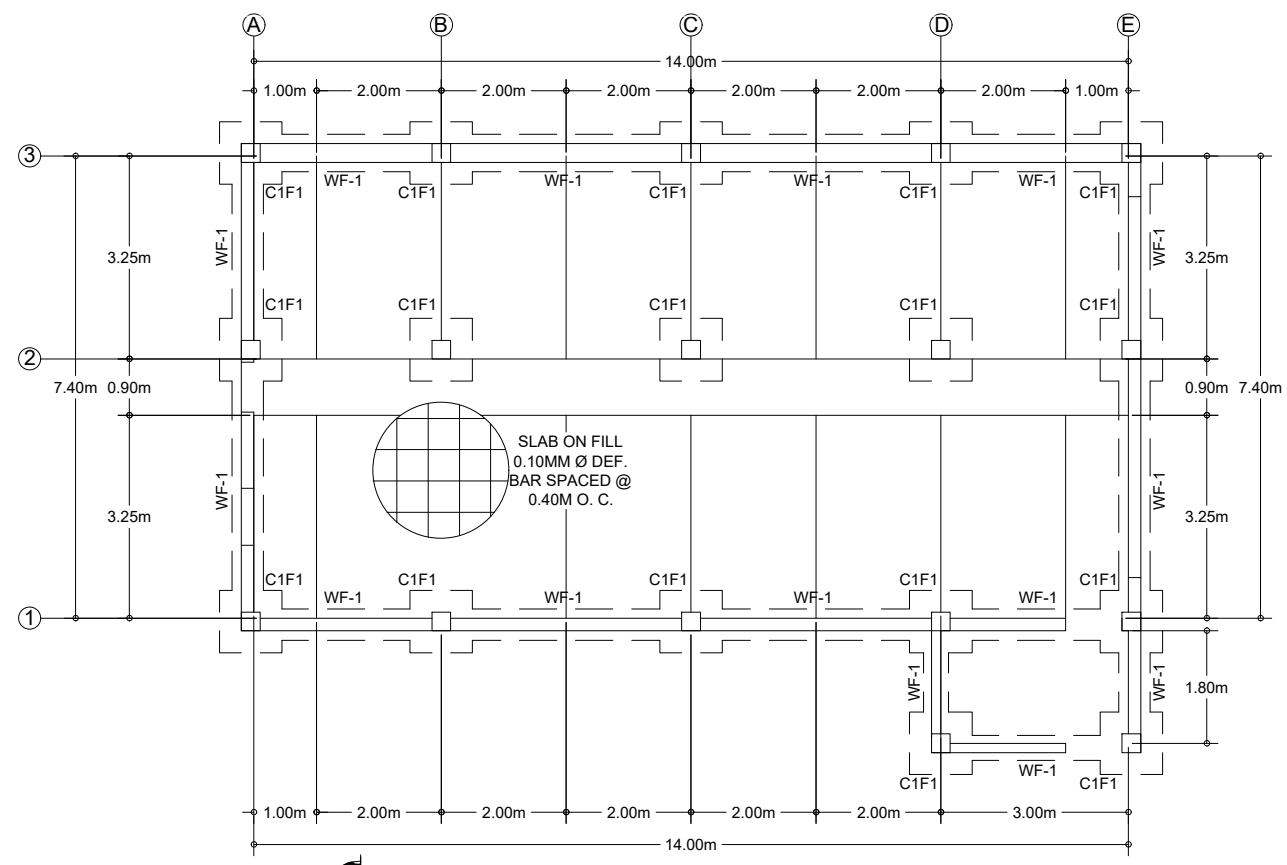


**GROUND FLOOR FOUNDATION PLAN**  
SCALE: E-1 NTS

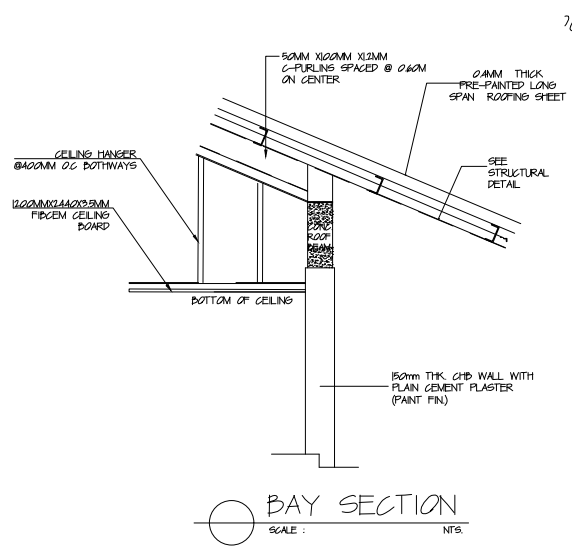


**BAY SECTION**  
SCALE: NTS


10MM CHB W/ 10MM Ø VERT. & HOR. BARS @ 600MM O.C.

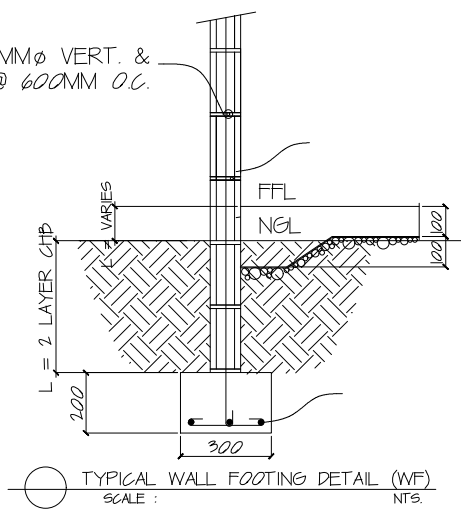


**TYPICAL WALL FOOTING DETAIL (WF)**  
SCALE: NTS

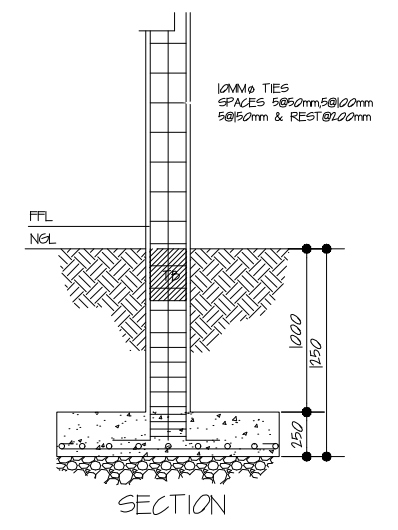


**SECTION**

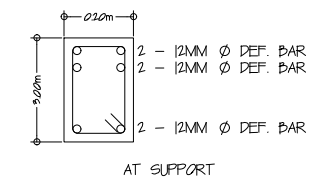


**AT SUPPORT**

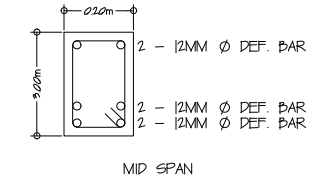


**MID SPAN**

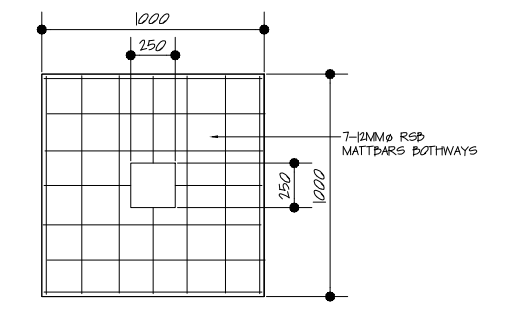


**COLUMN/ FOOTING DETAIL**  
SCALE: NTS

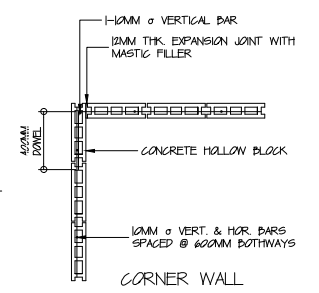


**CORNER WALL**

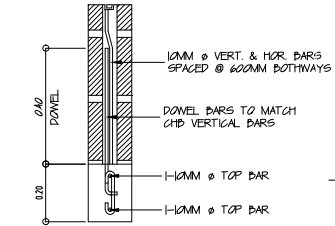

**BEAM @ CHB OPENING**

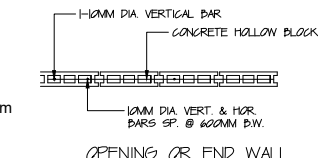


**OPENING OR END WALL**

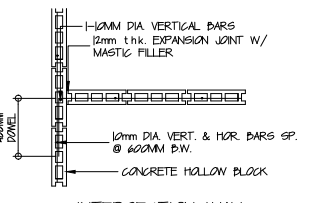


**INTERSECTION WALL**

**MASONRY WALL TYPICAL CONNECTION DETAIL**  
SCALE: NTS

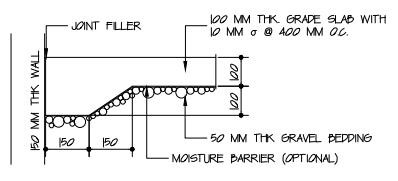


**SLAB ON GRADE DETAIL**  
SCALE: NTS


**ROOF BEAM DETAILS**  
SCALE: S-1 NTS

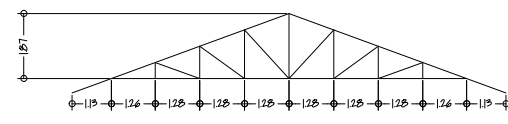

**TRUSS 1 & 5 DIAGRAM**  
SCALE: S-1 NTS

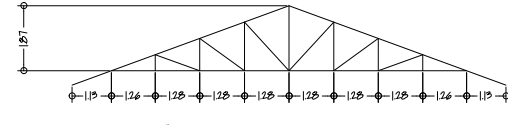


**TRUSS 2 DIAGRAM**  
SCALE: S-1 NTS

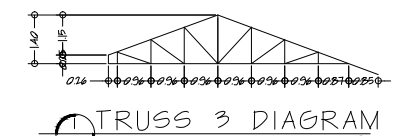

**TRUSS 3 DIAGRAM**  
SCALE: S-1 NTS



**TRUSS 4 DIAGRAM**  
SCALE: S-1 NTS

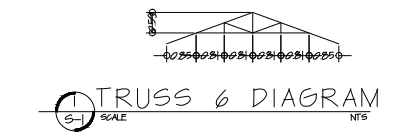

**TRUSS 6 DIAGRAM**  
SCALE: S-1 NTS

TOP BAR - 2" X 2" X 1/4" ANGULAR BAR  
BOTTOM BAR - 2" X 2" X 1/4" ANGULAR BAR  
MEMBERS - 1 1/2" X 1 1/2" X 1/4" ANGULAR BAR  
PURLINS - 2" X 4" X 12MM GI PURLIN

| SCHEDULE OF FOOTING |             |           |                      | SCHEDULE OF COLUMN |            |             |                 |
|---------------------|-------------|-----------|----------------------|--------------------|------------|-------------|-----------------|
| MARK                | SIZE A X B  | THICKNESS | REBARS               | MARK               | SIZE L X W | REBARS      | TIES            |
| F-1                 | 100 X 100   | 030       | 6 - 12 mm Ø BOTHWAYS | C-1                | 030 X 030  | 8 - 12 mm Ø | 10 mm Ø @ 030 m |
| WF                  | 040 X CONT. | 030       | 3 - 10 mm Ø BOTHWAYS |                    |            |             |                 |

CIVIL ENGINEER:  
PRG. NO.:  
PTR. NO.:  
DATE ISSUED:  
PLACE ISSUED:

PROJECT TITLE :  
**SWINE AI SA BARANGAY (SWAIB) PROJECT**  
LOCATION : PROJ. SAN RAMON, SAN REMEGIO, ANTIQUE

APPROVED BY:  
**DR. RUTH MIGLAT SONAGO**  
PROGRAM DIRECTOR  
NATIONAL LIVESTOCK PROJECT

SHEET CONTENT: STRUCTURAL  
DRAFTED BY: CA  
CHECKED BY: RA  
DATE:  
REVISION NO.:

SHEET NO.:  
**S1**  
**1**  
**2**