




**BIO-SECURITY FLOOR PLAN**  
 A-4 SCALE 1:75 M.

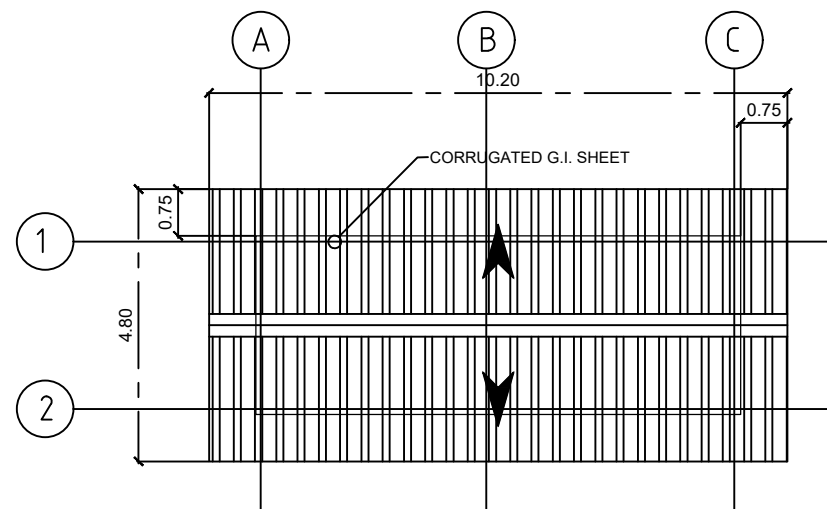


**2 A-4** SCALE 1:75 M.

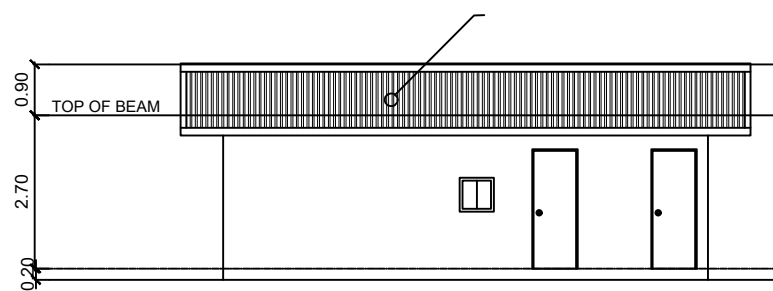


**3 A-4** SCALE 1:75 M.

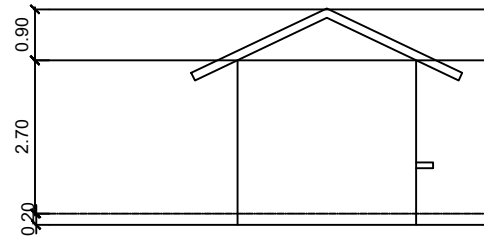


**4 A-4** SCALE 1:75 M.

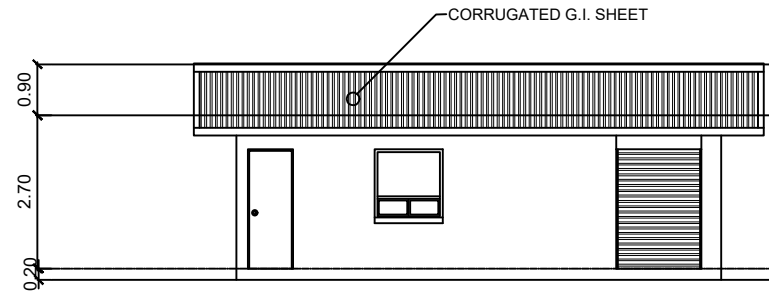


**5 A-4** SCALE 1:75 M.

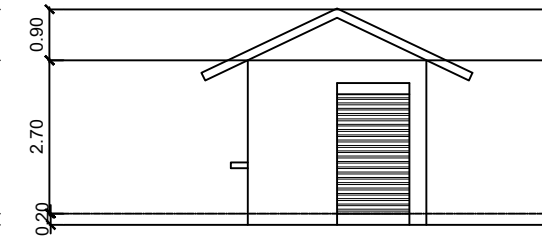


**6 A-4** SCALE 1:75 M.

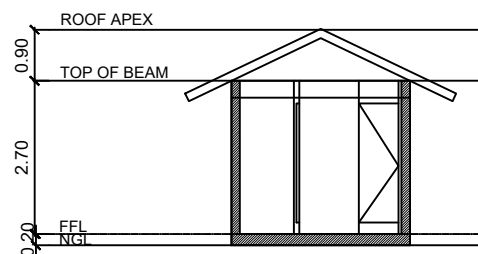

**7 A-4** SCALE 1:75 M.

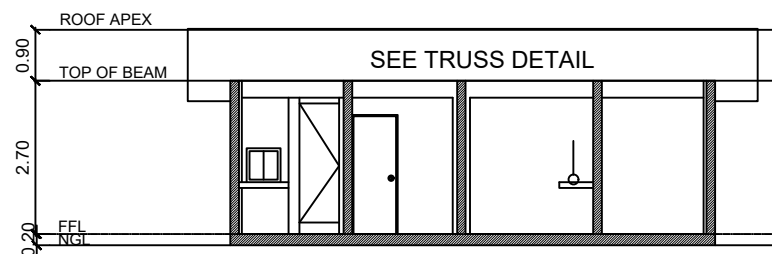

**8 A-4** SCALE 1:75 M.

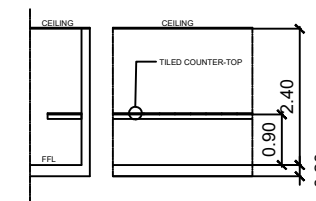

4  
 THESE DRAWINGS ARE THE SOLE PROPERTY OF THE ARCHITECT. NO COPIES, SIMILAR REPRODUCTIONS, ALTERATIONS AND/OR REVISIONS OF ANY KIND ARE TO BE DONE, IN PART OR IN WHOLE TO ANY OF THESE DOCUMENTS, W/O CONSENT FROM THE ARCHITECT.

ENGINEER	PRC. NO. 057713	PROJECT TITLE	OWNER	APPROVED BY	APPROVED BY	NO.	REVISIONS	DATE	SHEET CONTENT	PROJECT NO.
ENITO J. MONTENEGRO		AI S... (S... project)							AS SHOWN	
PTR. NO. 1117	DATE: 2022									
TIN: 12...										
									SHEET NO.	
									A	
















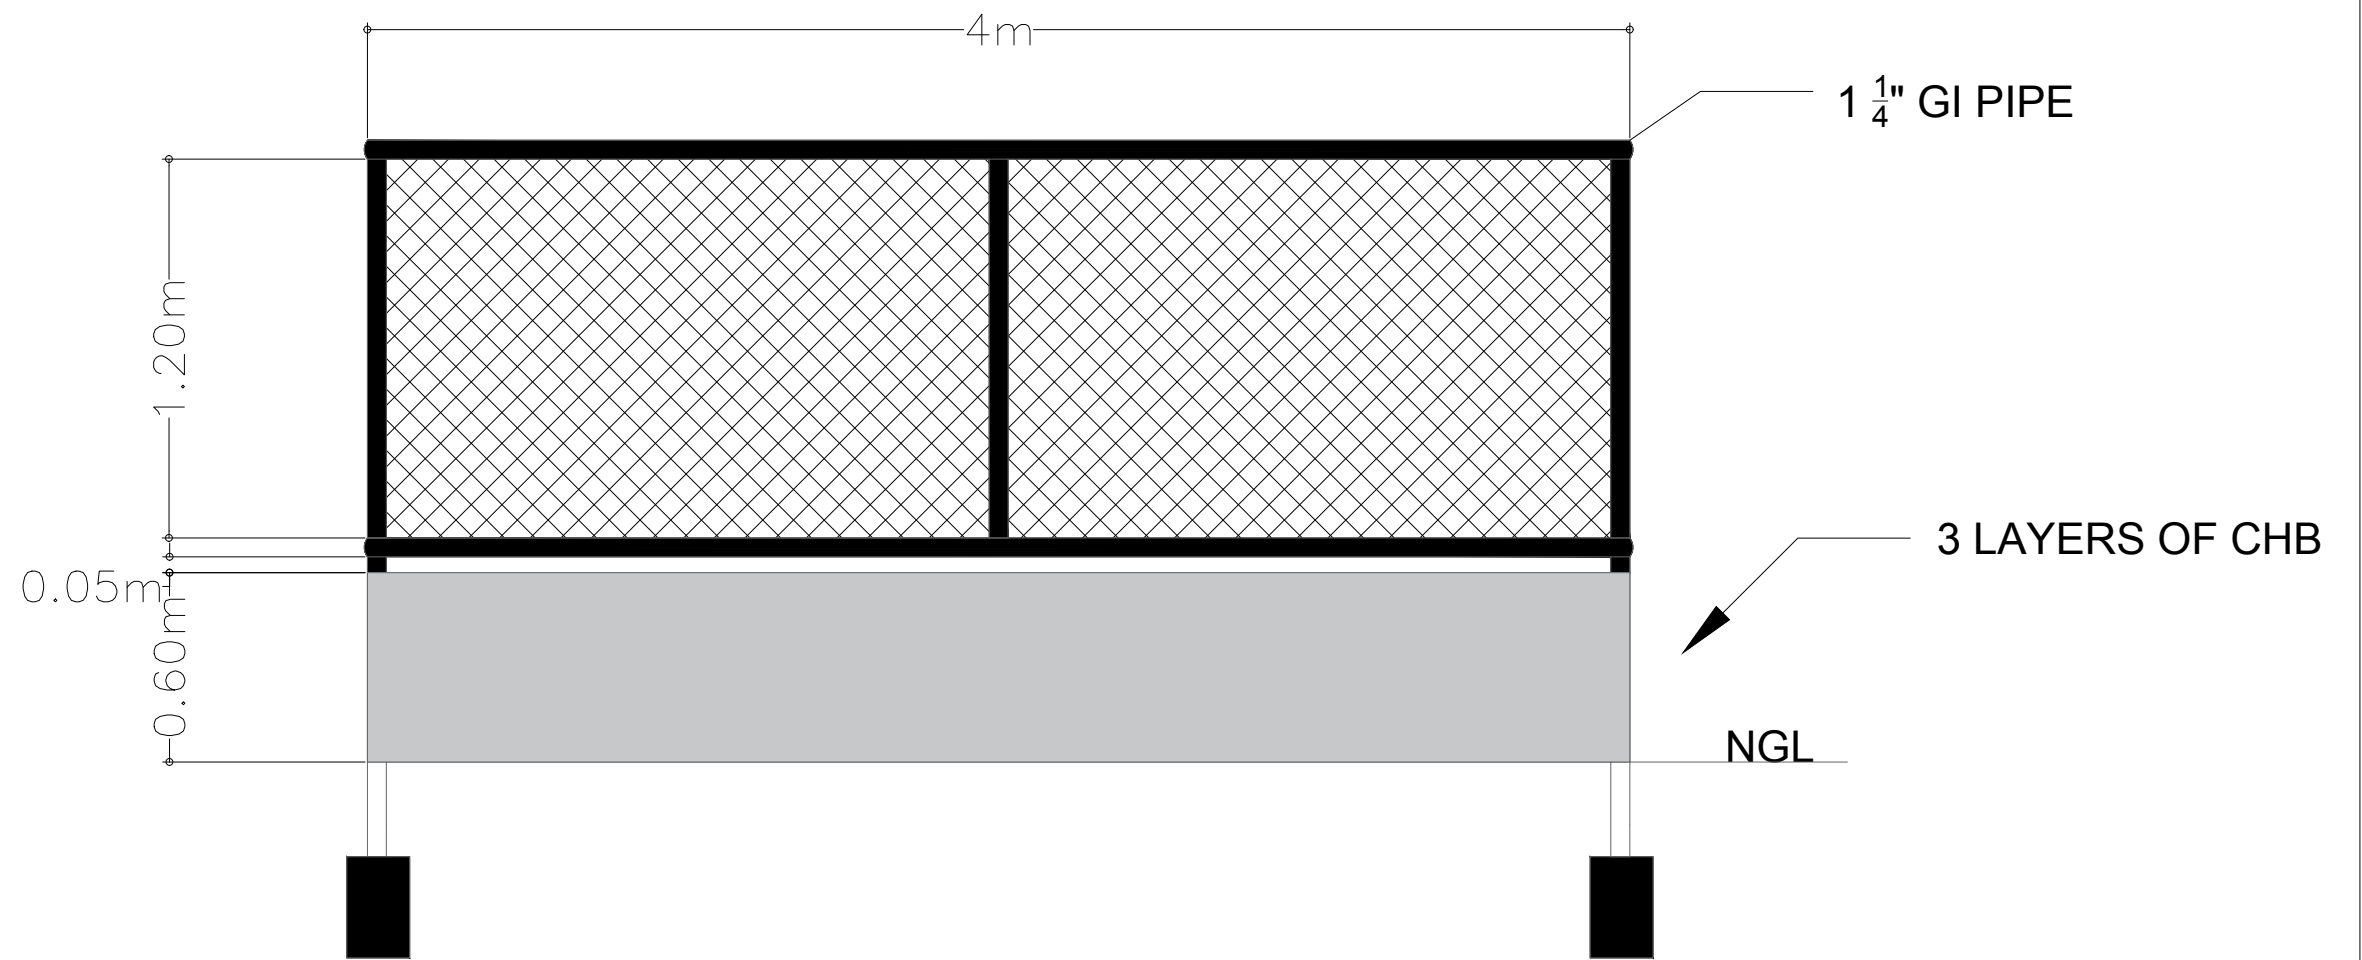

THESE DRAWINGS ARE THE SOLE PROPERTY OF THE ARCHITECT. NO COPIES, SIMILAR REPRODUCTIONS, ALTERATIONS AND/OR REVISIONS OF ANY KIND ARE TO BE DONE, IN PART OR IN WHOLE TO ANY OF THESE DOCUMENTS, W/O CONSENT FROM THE ARCHITECT.	ENGINEER	PRC. NO. 057713	PROJECT TITLE	OWNER	APPROVED BY	APPROVED BY	NO.	REVISIONS	DATE	SHEET CONTENT	PROJECT NO.
	BENITO J. MONTEALTO		FENCING DETAILS			DR. RUTH MICLAT-SONACO				AS SHOWN	SHEET NO.
	PTR. NO. 6063117 TIN 125-495-951	DATE MAY 15, 2022 PLACE LIPA CITY	LOCATION :	ADDRESS :		PROGRAM DIRECTOR NATIONAL LIVESTOCK PROGRAM					