



**DEPARTMENT OF AGRICULTURE
AGRICULTURAL TRAINING INSTITUTE
ELLIPTICAL ROAD, DILIMAN, QUEZON CITY**


IMPROVEMENT OF PERIMETER FENCE AND GATES IN-FRONT OF ATI-CO MAIN BUILDING

ATI-CO COMPOUND, DILIMAN, QUEZON CITY


PREPARED BY:

**= INFRASTRUCTURE SUPPORT TEAM =
ATI-CENTRAL OFFICE**


NOTE: ACTUAL DIMENSION MUST
VERIFY ON SITE

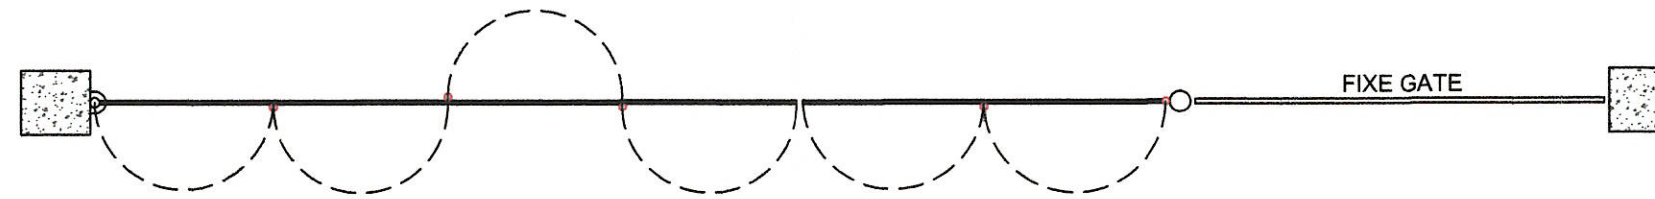

MAIN GATE 02
PLAN VIEW

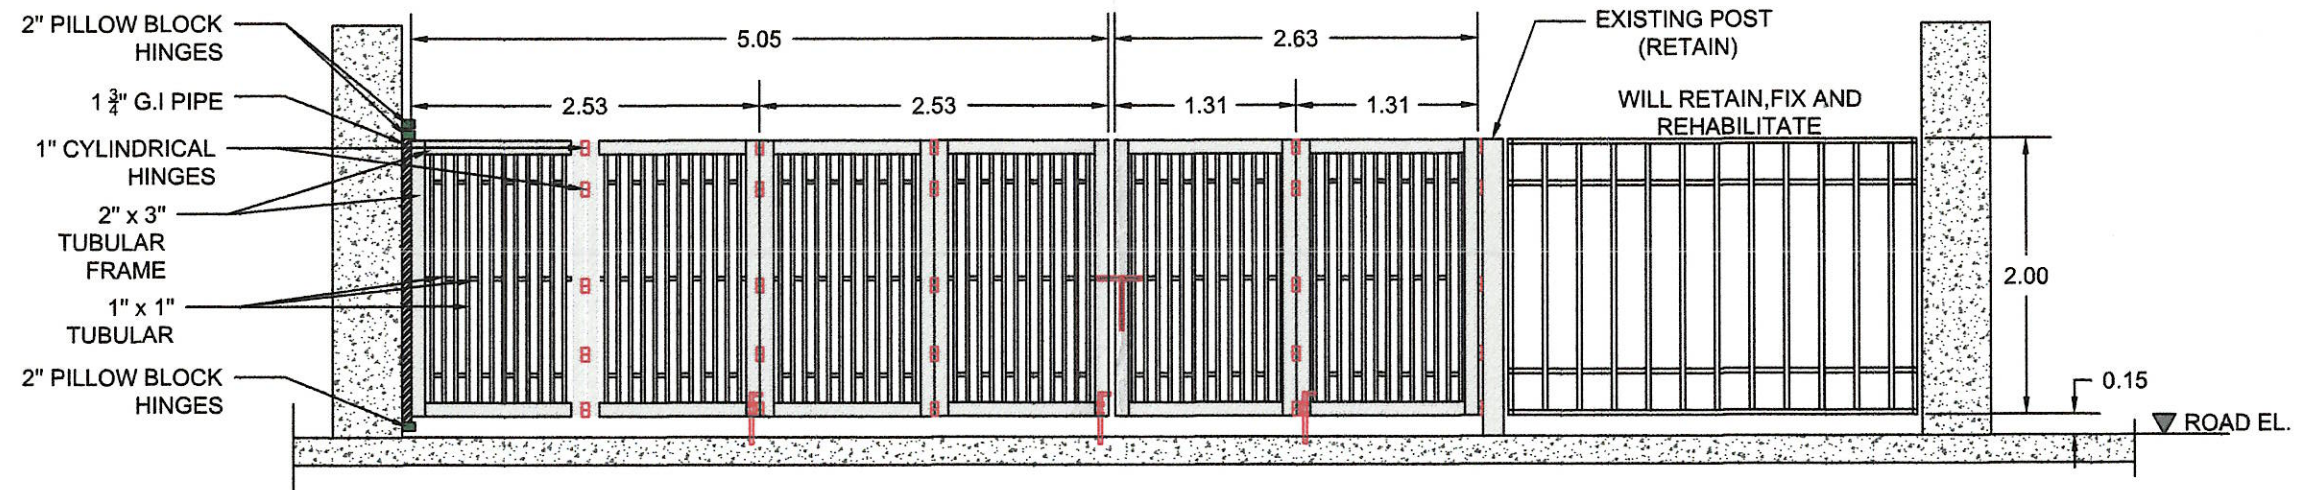


MAIN GATE 02
ELEVATION



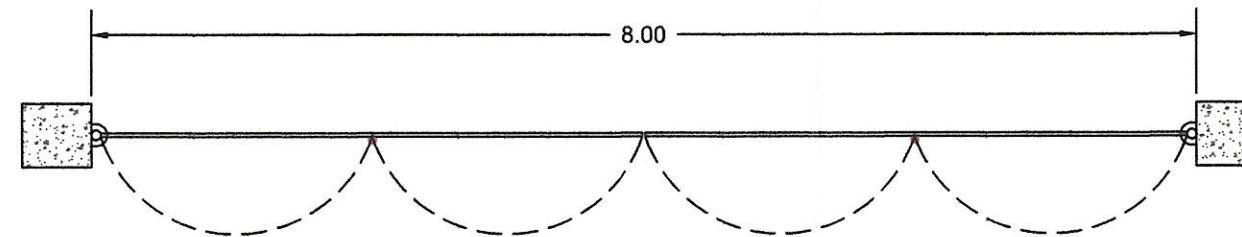



MAIN GATE 01
PLAN VIEW

NOTE: ACTUAL DIMENSION MUST
VERIFY ON SITE

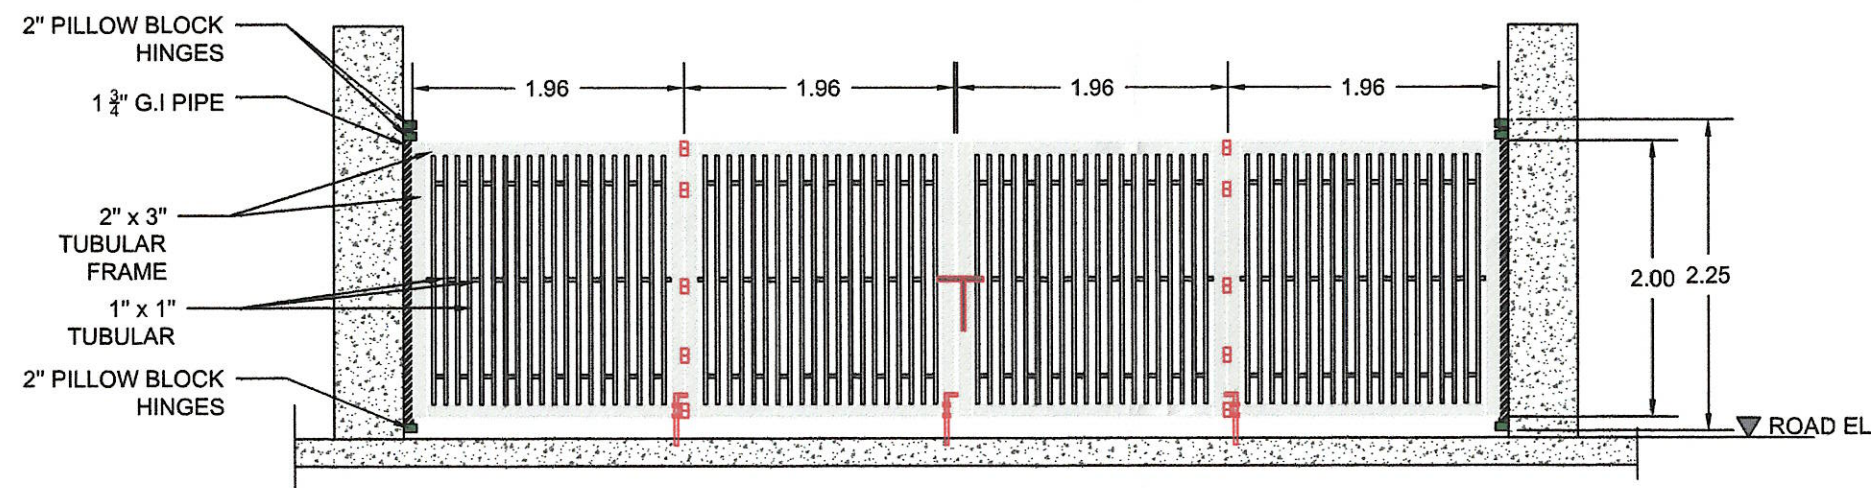


MAIN GATE 01
ELEVATION

    1898	DEPARTMENT OF AGRICULTURE AGRICULTURAL TRAINING INSTITUTE ELLIPTICAL ROAD, DILIMAN, QUEZON CITY	PROJECT TITLE:	PRODUCE BY:	PREPARED BY:	RECOMMENDING APPROVAL:	APPROVED BY:	DESIGN BY:	SHEET NO.:	
		IMPROVEMENT OF PERIMETER FENCE AND GATES IN-FRONT OF ATI-CO MAIN BUILDING ATI-CO COMPOUND, DILLIMAN, QUEZON CITY	INFRASTRUCTURE SUPPORT TEAM ATI-CENTRAL OFFICE ELLIPTICAL ROAD, DILIMAN, QUEZON CITY	 JONEL PERALTA, CE REGISTERED CIVIL ENGINEER	 ANTONIETA J. ARCEO DIRECTOR III	 REMELYN R. RECOTER, MNSA, CESO III DIRECTOR IV	DATE: JAN 2025	S	02
							CAD BY: JP		
							DATE: JAN 2025	02	03

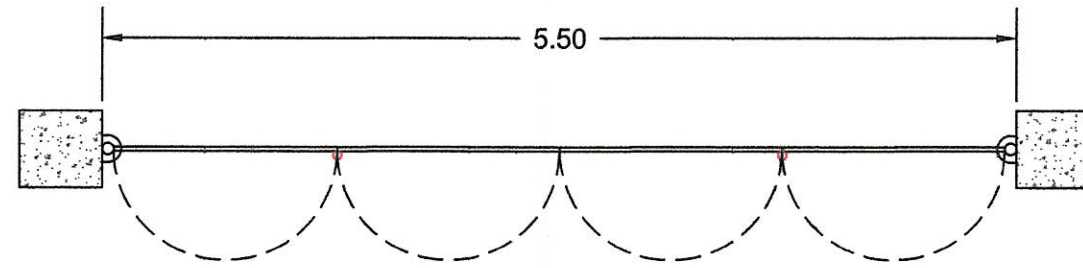


NOTE: ACTUAL DIMENSION MUST
VERIFY ON SITE

EXIT GATE 01
PLAN VIEW

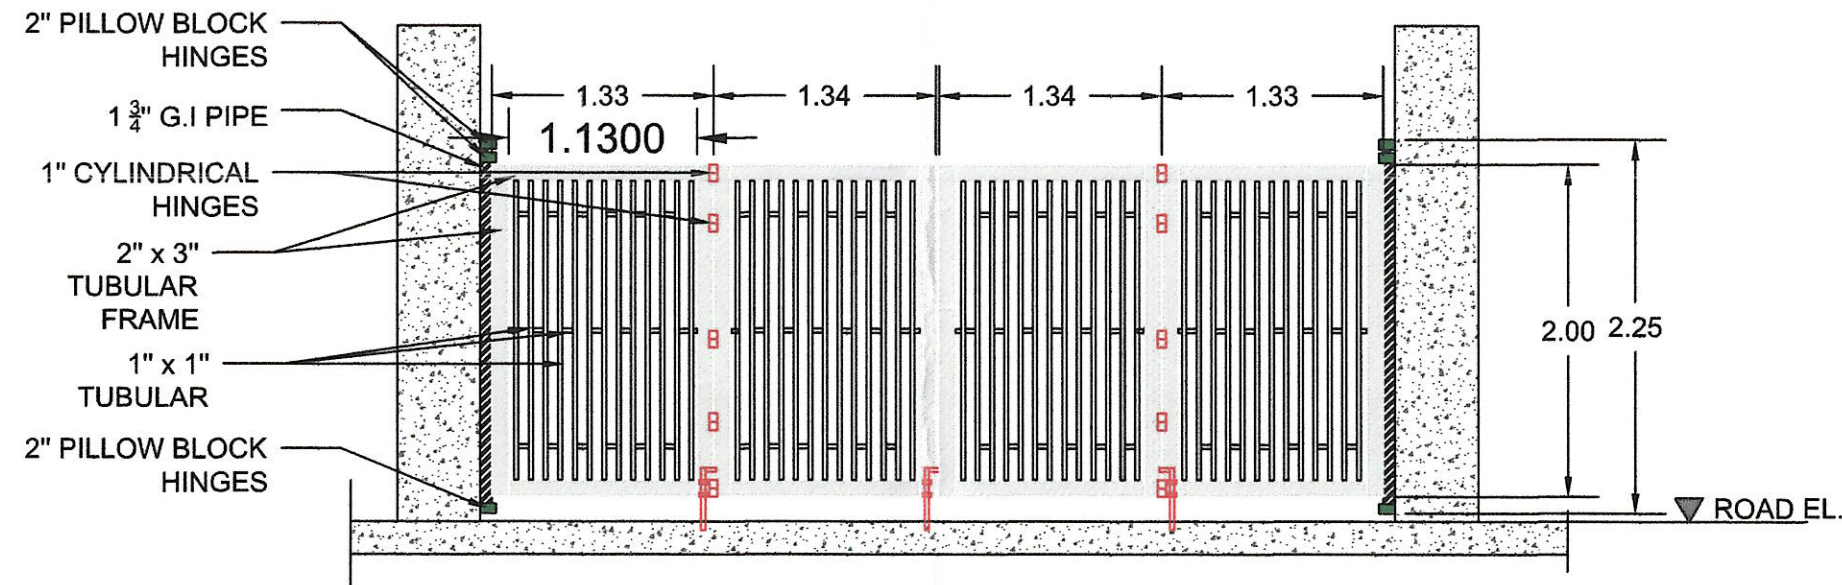

EXIT GATE 01
ELEVATION

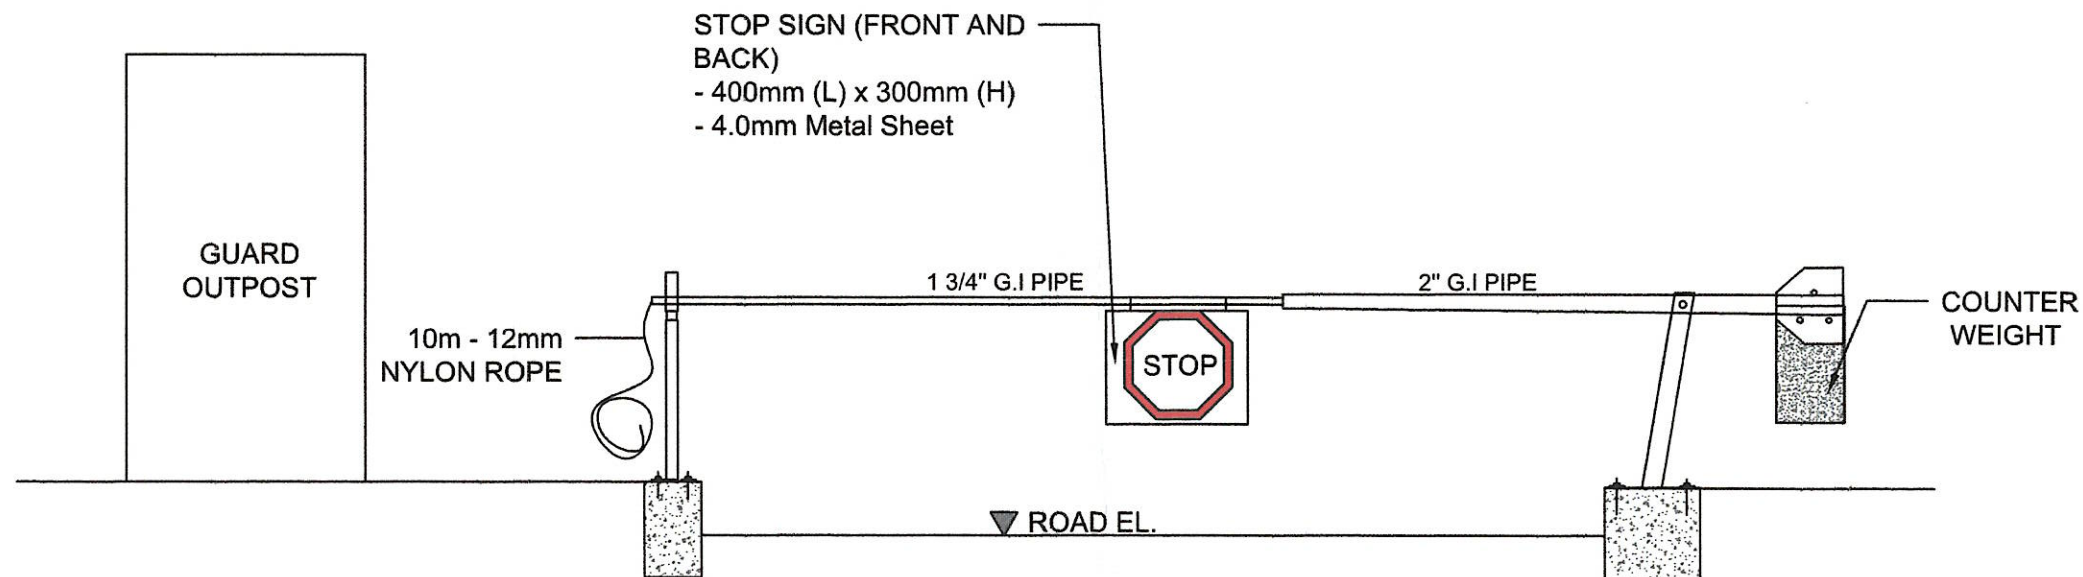

CAR BOOM BARRIER
PLAN

	DEPARTMENT OF AGRICULTURE AGRICULTURAL TRAINING INSTITUTE ELLIPTICAL ROAD, DILIMAN, QUEZON CITY	PROJECT TITLE: IMPROVEMENT OF PERIMETER FENCE AND GATES IN-FRONT OF ATI-CO MAIN BUILDING ATI-CO COMPOUND, DILLIMAN, QUEZON CITY	PRODUCE BY: INFRASTRUCTURE SUPPORT TEAM ATI-CENTRAL OFFICE ELLIPTICAL ROAD, DILIMAN, QUEZON CITY	PREPARED BY: JONEL PERALTA, CE REGISTERED CIVIL ENGINEER PTR NO.: 00151117 DATE ISSUED: 05/21/17 CTC NO.: DATE ISSUED: PLACED ISSUED:	RECOMMENDING APPROVAL: ANTONIETA J. ARCEO DIRECTOR III	APPROVED BY: REMELYN E. RECOTER, MNSA, CESO III DIRECTOR IV	DESIGN BY: DATE: JAN 2025 CAD BY: JP DATE: JAN 2025 CHECKED BY:	SHEET NO.: S 03 03 03 03
--	---	--	--	---	---	--	---	-----------------------------------